
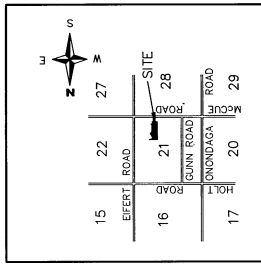


# ENGLISH MEADOWS NO. 4


A SUBDIVISION OF A PART OF THE SE 1/4 OF SECTION 21, T3N, R2W, DELHI TOWNSHIP, INGHAM COUNTY, MICHIGAN

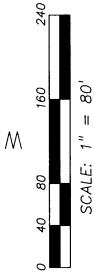

LOCATION MAP  
NO. SCALE

SE CORNER,  
SECTION 21,  
T3N, R2W,  
(L.B. P. 636)

S 1/4 CORNER,  
SECTION 21,  
T3N, R2W,  
(L.B. P. 632)

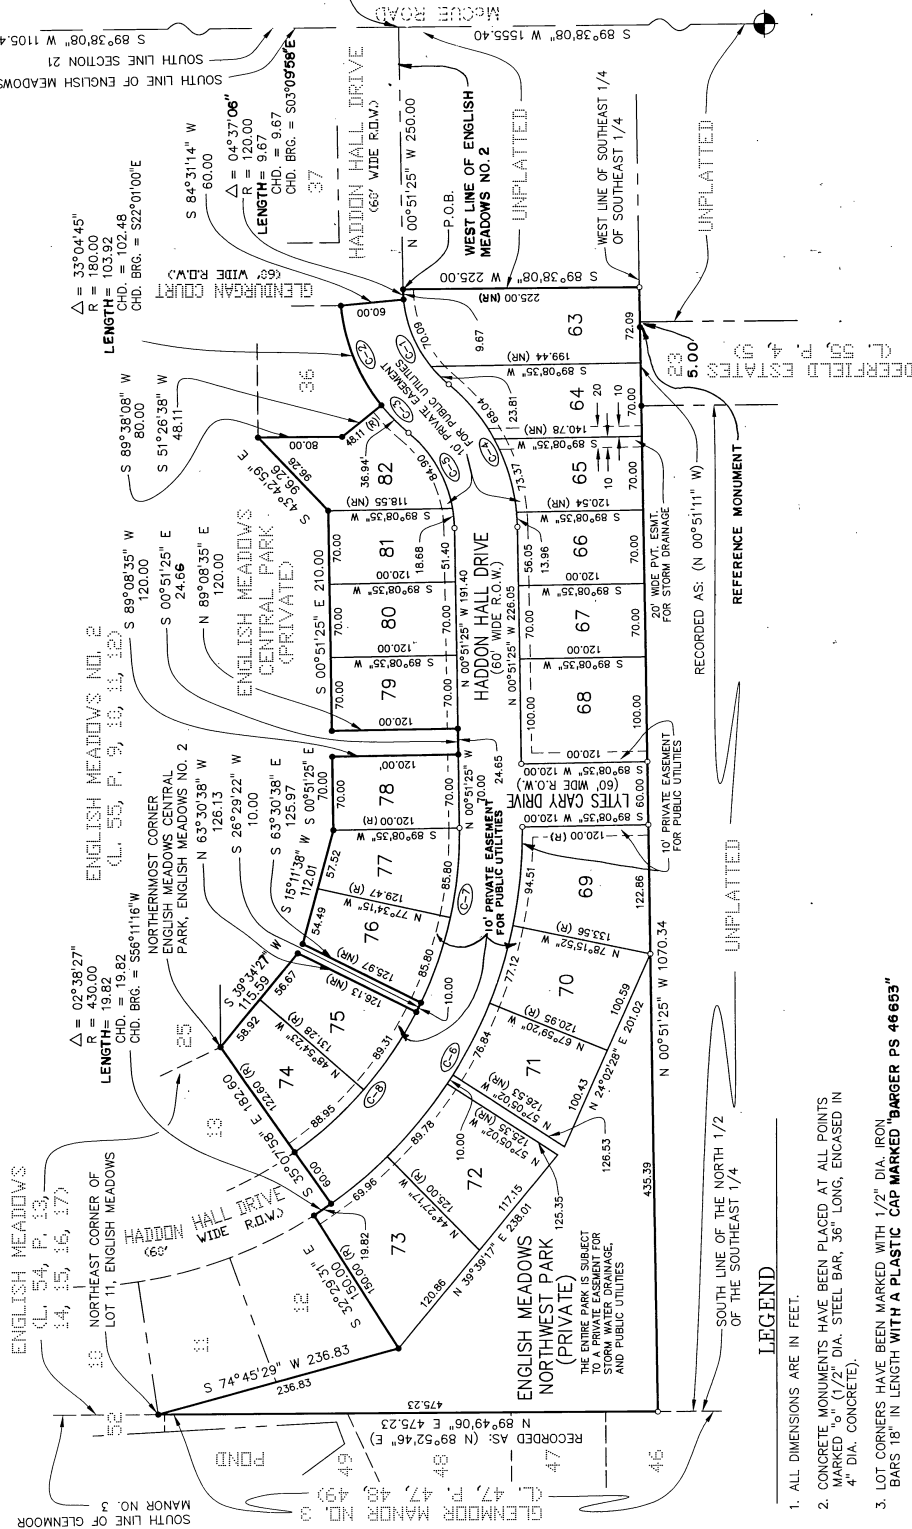

*Michael J. Barger*  
MICHAEL J. BARGER  
LAND SURVEYOR  
No. 46653  
LICENSED LAND SURVEYOR  
STATE OF MICHIGAN  
PROFESSIONAL ENGINEER  
LARRY D. BARGER  
ENGINEER  
No. 19365  
LICENSED PROFESSIONAL ENGINEER  
STATE OF MICHIGAN

CURVE	RADIUS	LENGTH	CHORD	BEARING	DELTA
C-1	120.00	63.90	91.53	N 27°52'43" W	44°50'10"
C-2	180.00	103.92	102.45	N 27°07'05" E	33°04'45"
C-3	180.00	103.92	102.45	N 25°32'06" E	48°27'23"
C-4	180.00	103.92	102.45	S 25°35'06" E	49°27'23"
C-5	370.00	171.60	170.06	S 12°25'45" W	28°34'19"
C-6	370.00	171.60	170.06	S 41°03'56" W	27°36'13"

### LEGEND

- ALL DIMENSIONS ARE IN FEET.
- CONCRETE MONUMENTS HAVE BEEN PLACED AT ALL POINTS MARKED "S" (1/2" DIA. STEEL BAR, 36" LONG, ENCASED IN 4" DIA. CONCRETE).
- LOT CORNERS HAVE BEEN MARKED WITH 1/2" DIA. IRON BARS 18" IN LENGTH WITH A PLASTIC CAP MARKED "BARGER PS 46 693"
- ALL CURVE DIMENSIONS ARE IN ARC LENGTHS.
- ALL CURVES ARE A RADIAL LINE.
- (R) DENOTES A NON-RADIAL LINE.
- BEARINGS WERE ESTABLISHED FROM THE RECORDED PLAT OF ENGLISH MEADOWS AS RECORDED IN LIBER 54 OF PLATS, PAGES 13 THROUGH 17, INGHAM COUNTY RECORDS.
- EXISTING CONCRETE MONUMENTS HAVE BEEN FOUND AT ALL POINTS MARKED "C" (1/2" DIA. STEEL BAR ENCASED IN 4" DIA. CONCRETE).